


路線名	58号	単区間名	南部58号-1	数量	33葉の内1	縮尺	S=1/500
-----	-----	------	---------	----	--------	----	---------

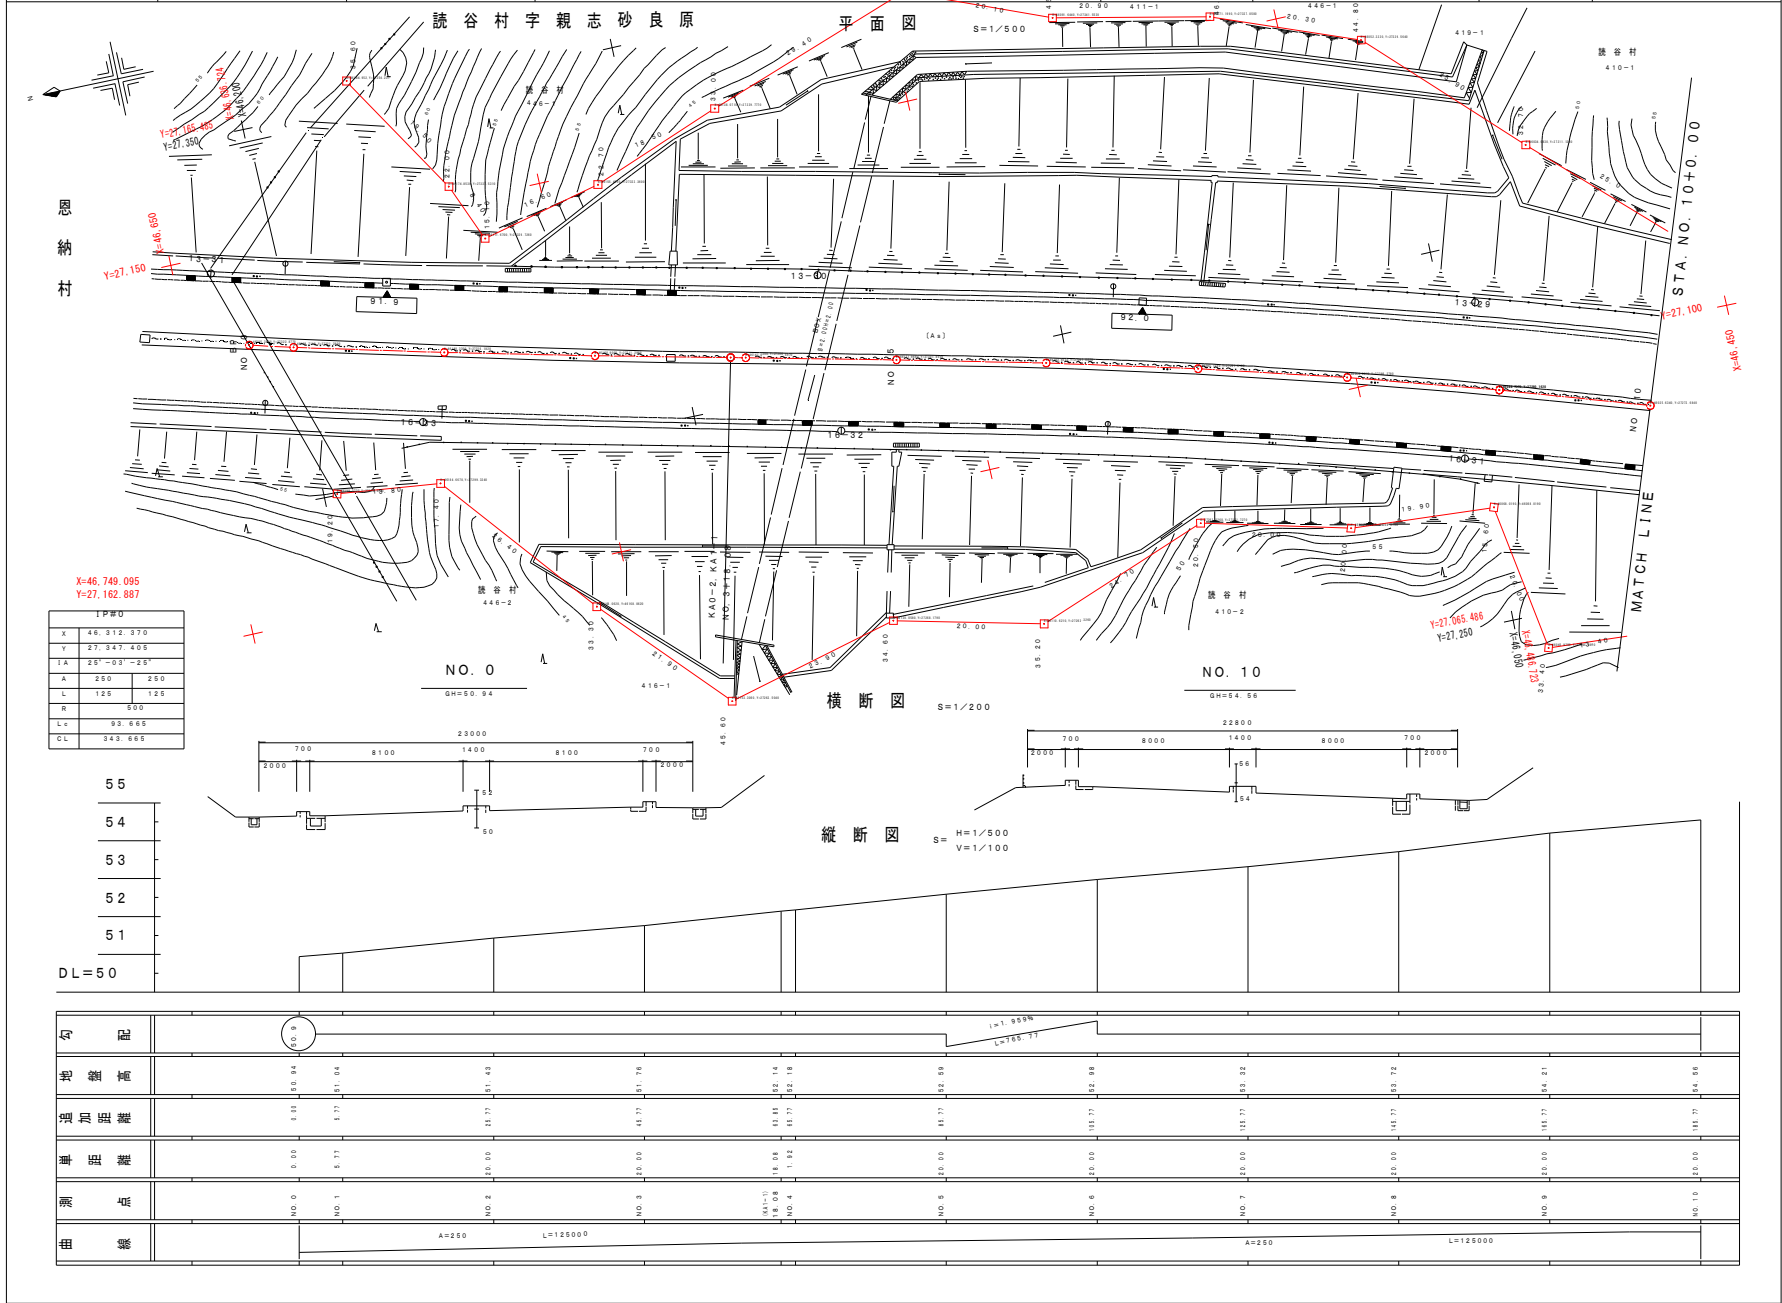

X=46,749.095
Y=27,162.887


55
54
53
52
51
DL=50

粗差		A=250	L=125000				A=250	L=125000			